


THE PULSE




VIEW TOWARDS THE SEEING TOWER
CITYSCALE PLAN 1:10 000

CONCEPT

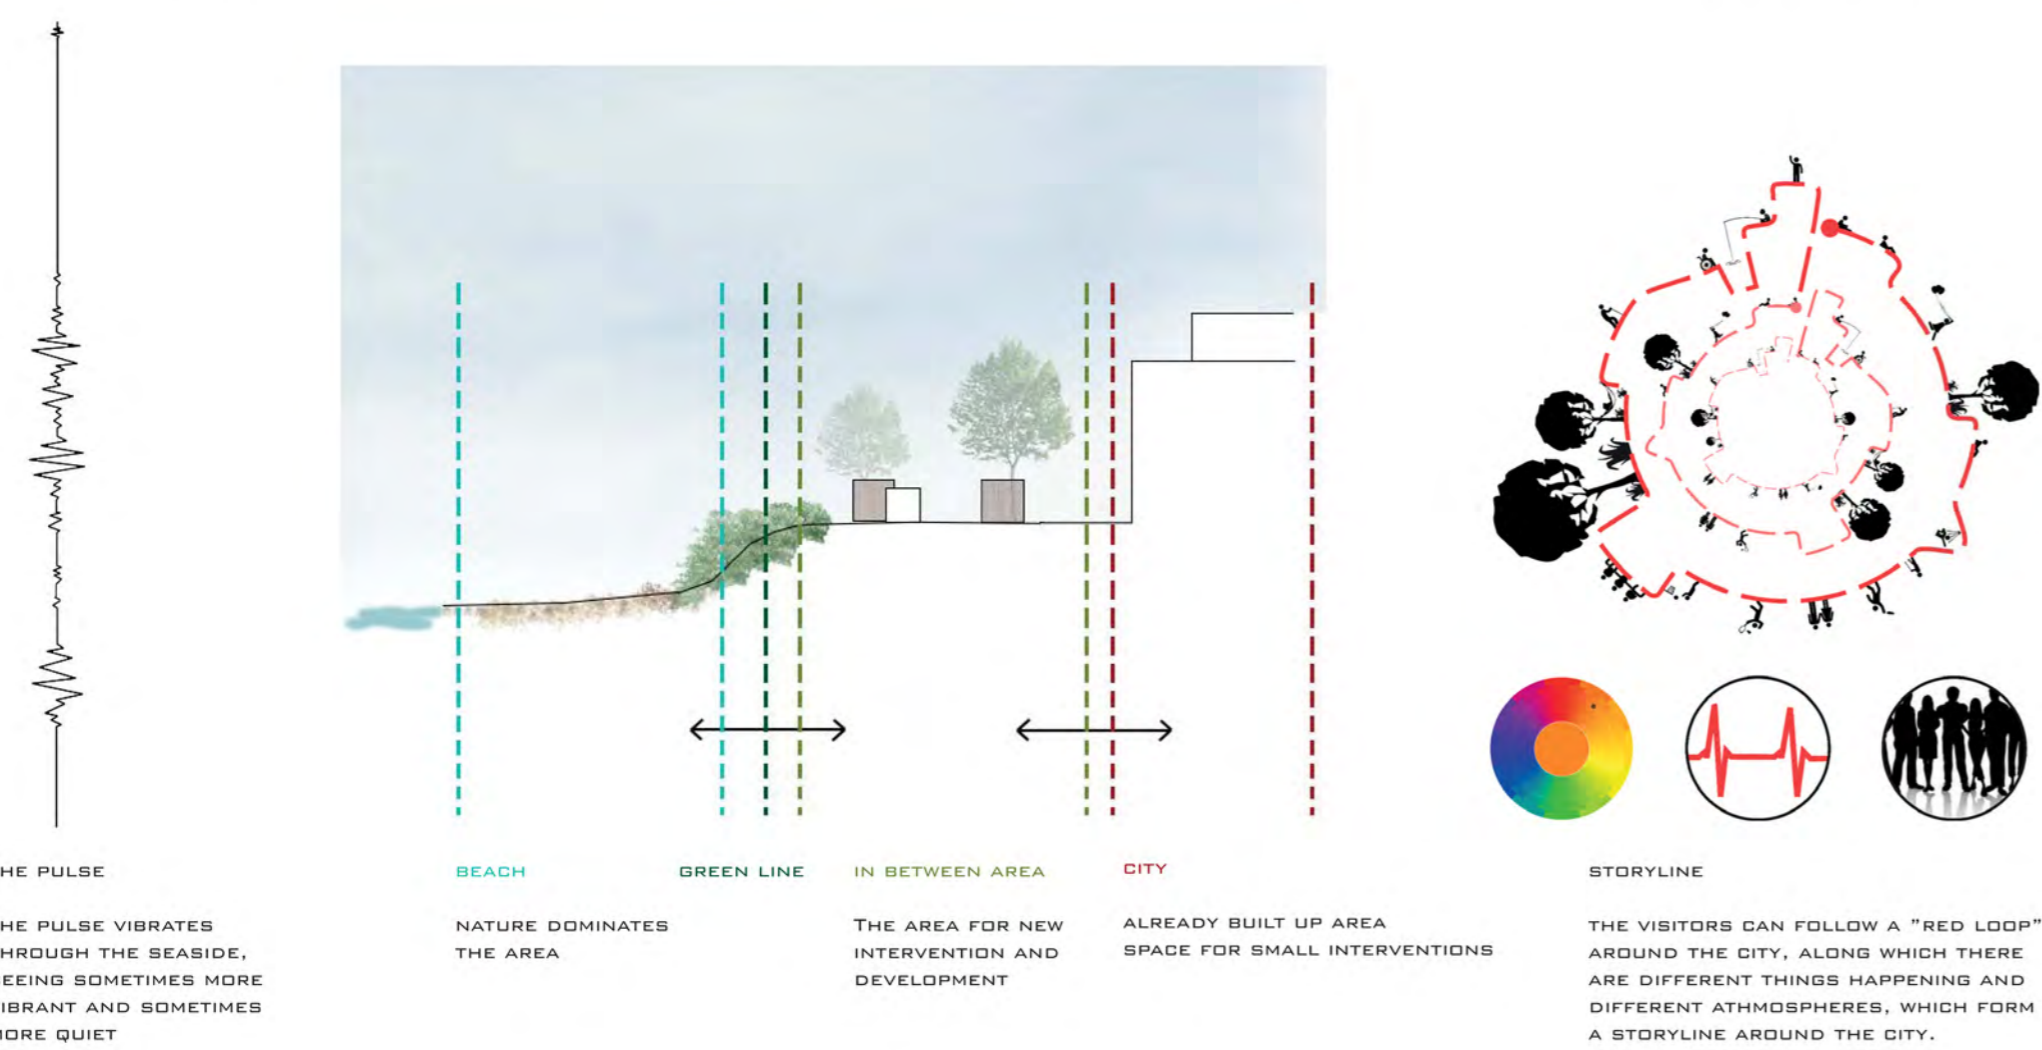

SECTIONS

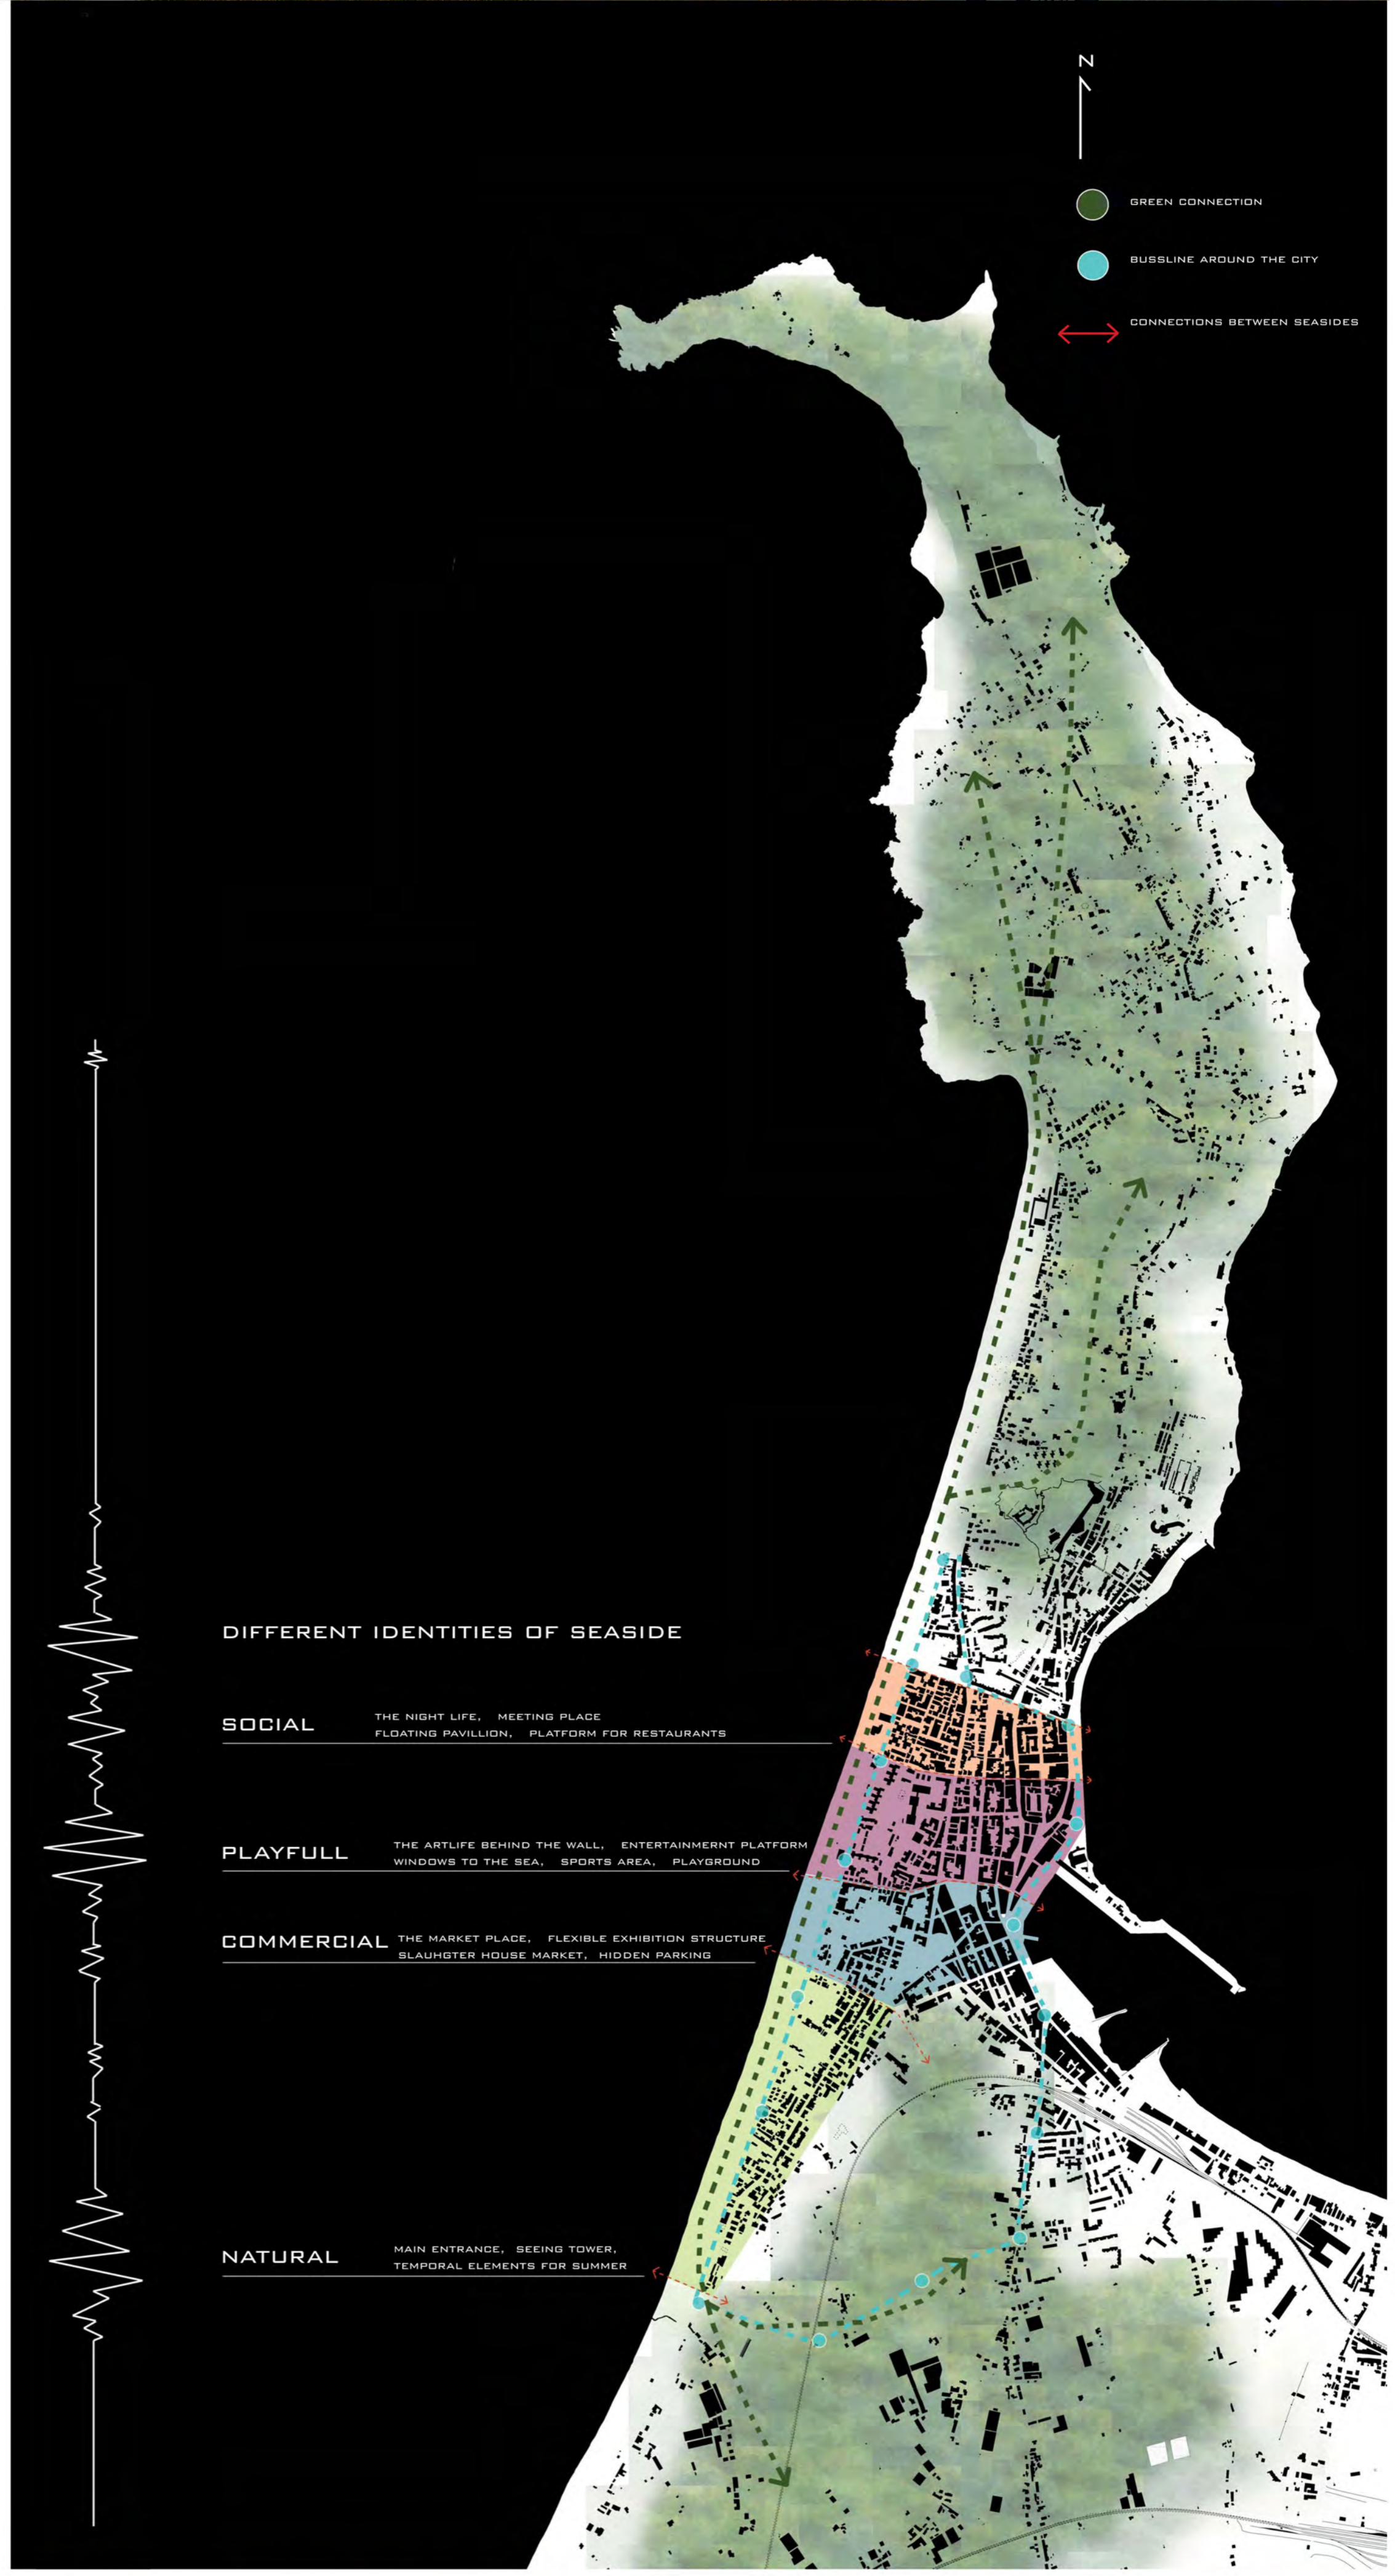


ILLUSTRATIONS



THE RESTAURANT PLATFORM



PLAYFULL AREA WITH SPORTS FACILITIES

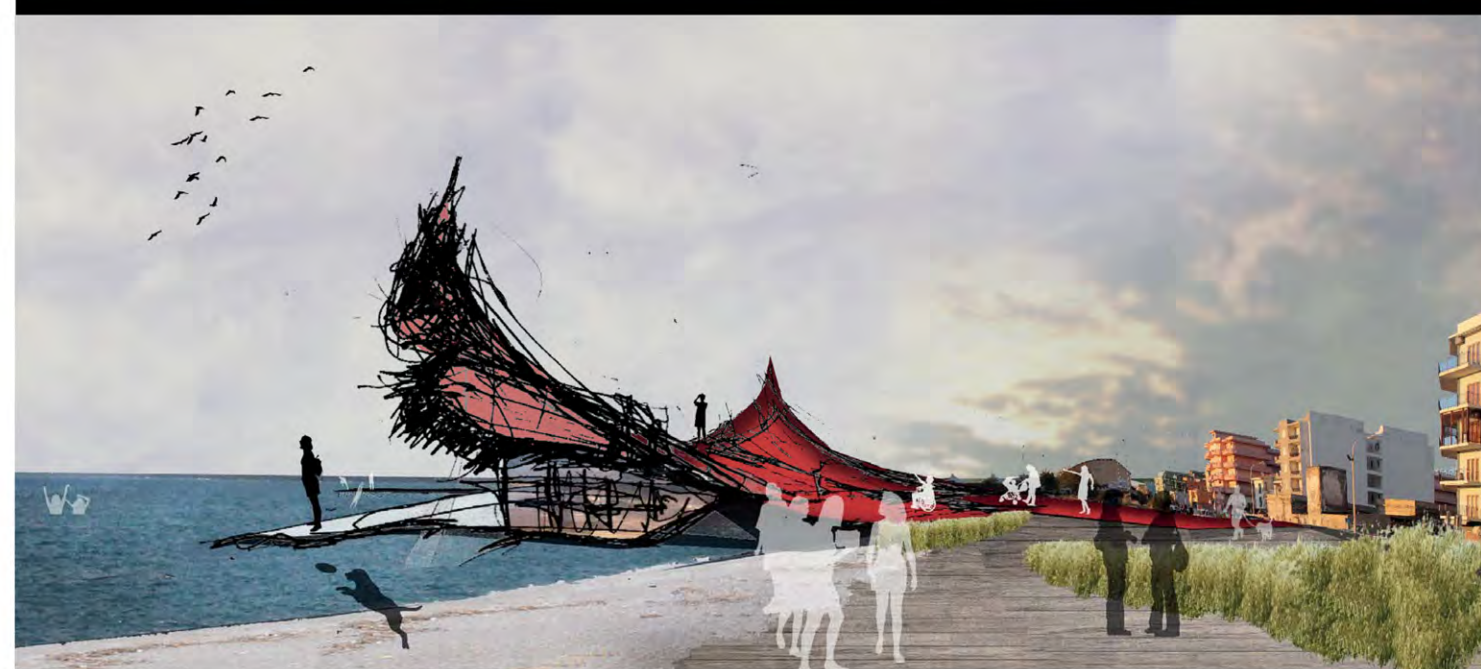

MOVIE THEATRE ON THE SEA



PAVILLION ON THE SEA

URBAN LIVING ROOM AND SQUARE

PLATFORM FOR RESTAURANTS AND REDEVELOPED DISCO

PLATFORM TO THE SEA AND BOAT RENTING, ACCESSIBLE WAY TO THE SEA

PLAYGROUND

WALL REDESIGNED FOR STREET ART AND URBAN INTERVENTIONS

SPORT FACILITIES, BASKETBALL, GYM, ETC.

SLAUGHTER HOUSE MARKET AND ARTISTS RESIDENT

MOVIE THEATER ON THE SEA

MARKETPLACE AND OPEN AIR EXHIBITION

HIDDEN PARKING

PLATFORM AND ACCESSIBLE WAY TO THE SEA

TEMPORAL STRUCTURES FOR THE SUMMERTIME

THE SEEING TOWER


MASTERPLAN 1:5000



MARKETPLACE




THE DUNES, PROTECTION FROM THE WIND

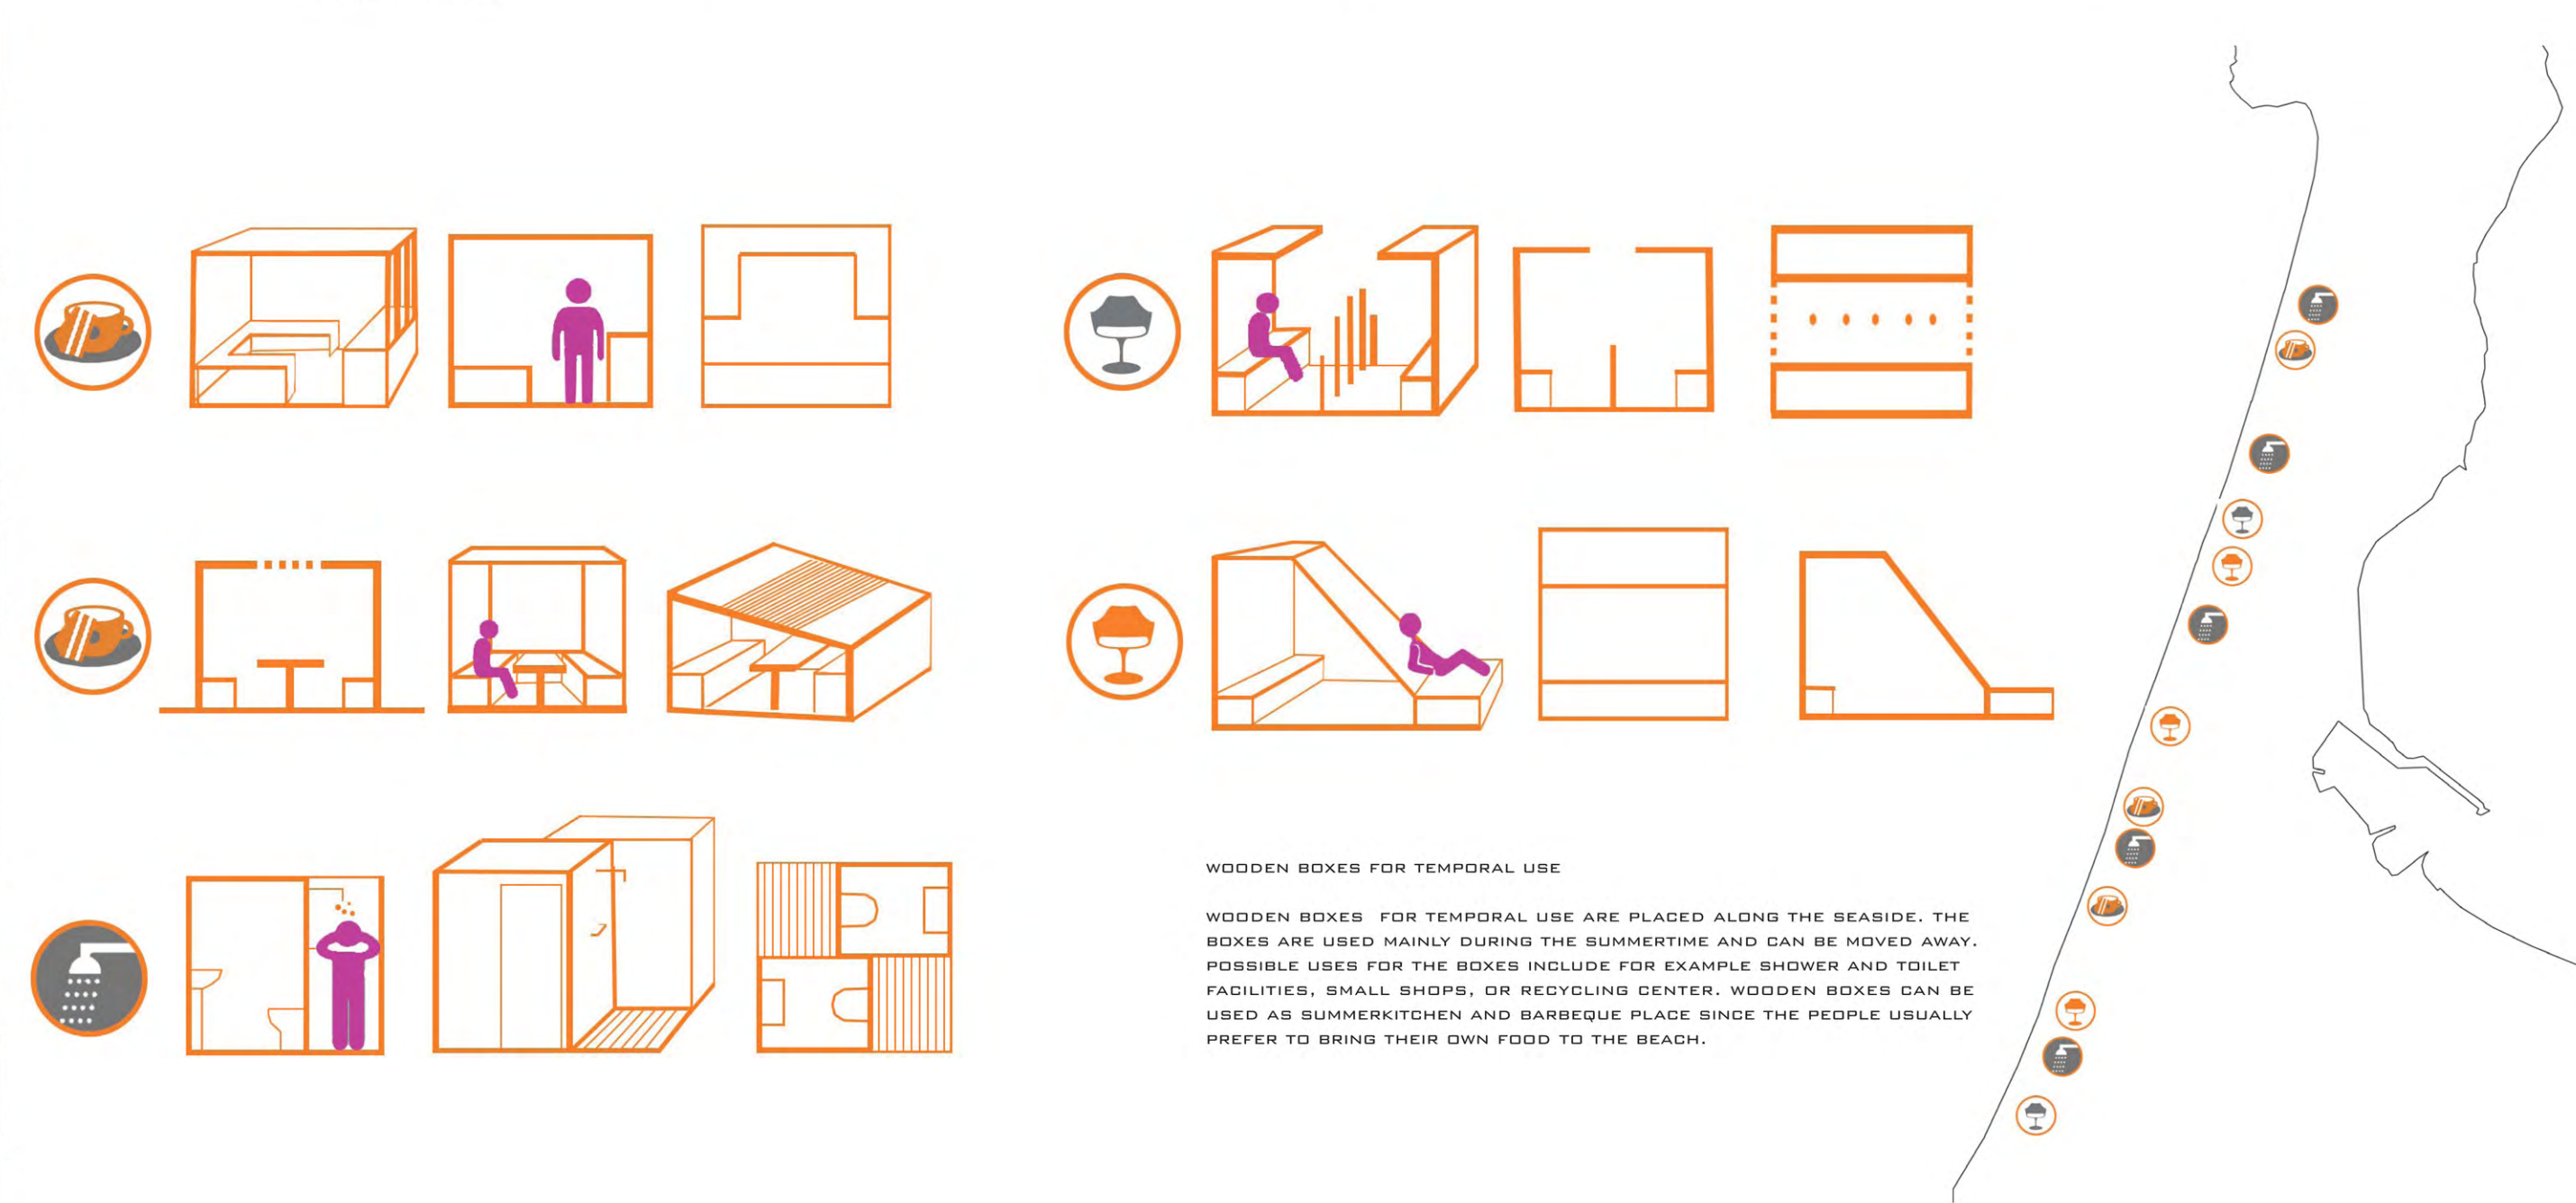

WOODEN BOXES FOR TEMPORAL USE

WOODEN BOXES FOR TEMPORAL USE ARE PLACED ALONG THE SEASIDE. THE BOXES ARE USED MAINLY DURING THE SUMMERTIME AND CAN BE MOVED AWAY. POSSIBLE USES FOR THE BOXES INCLUDE FOR EXAMPLE SHOWER AND TOILET FACILITIES, SMALL SHOPS, OR RECYCLING CENTER. WOODEN BOXES CAN BE USED AS SUMMERKITCHEN AND BARBEQUE PLACE SINCE THE PEOPLE USUALLY PREFER TO BRING THEIR OWN FOOD TO THE BEACH.

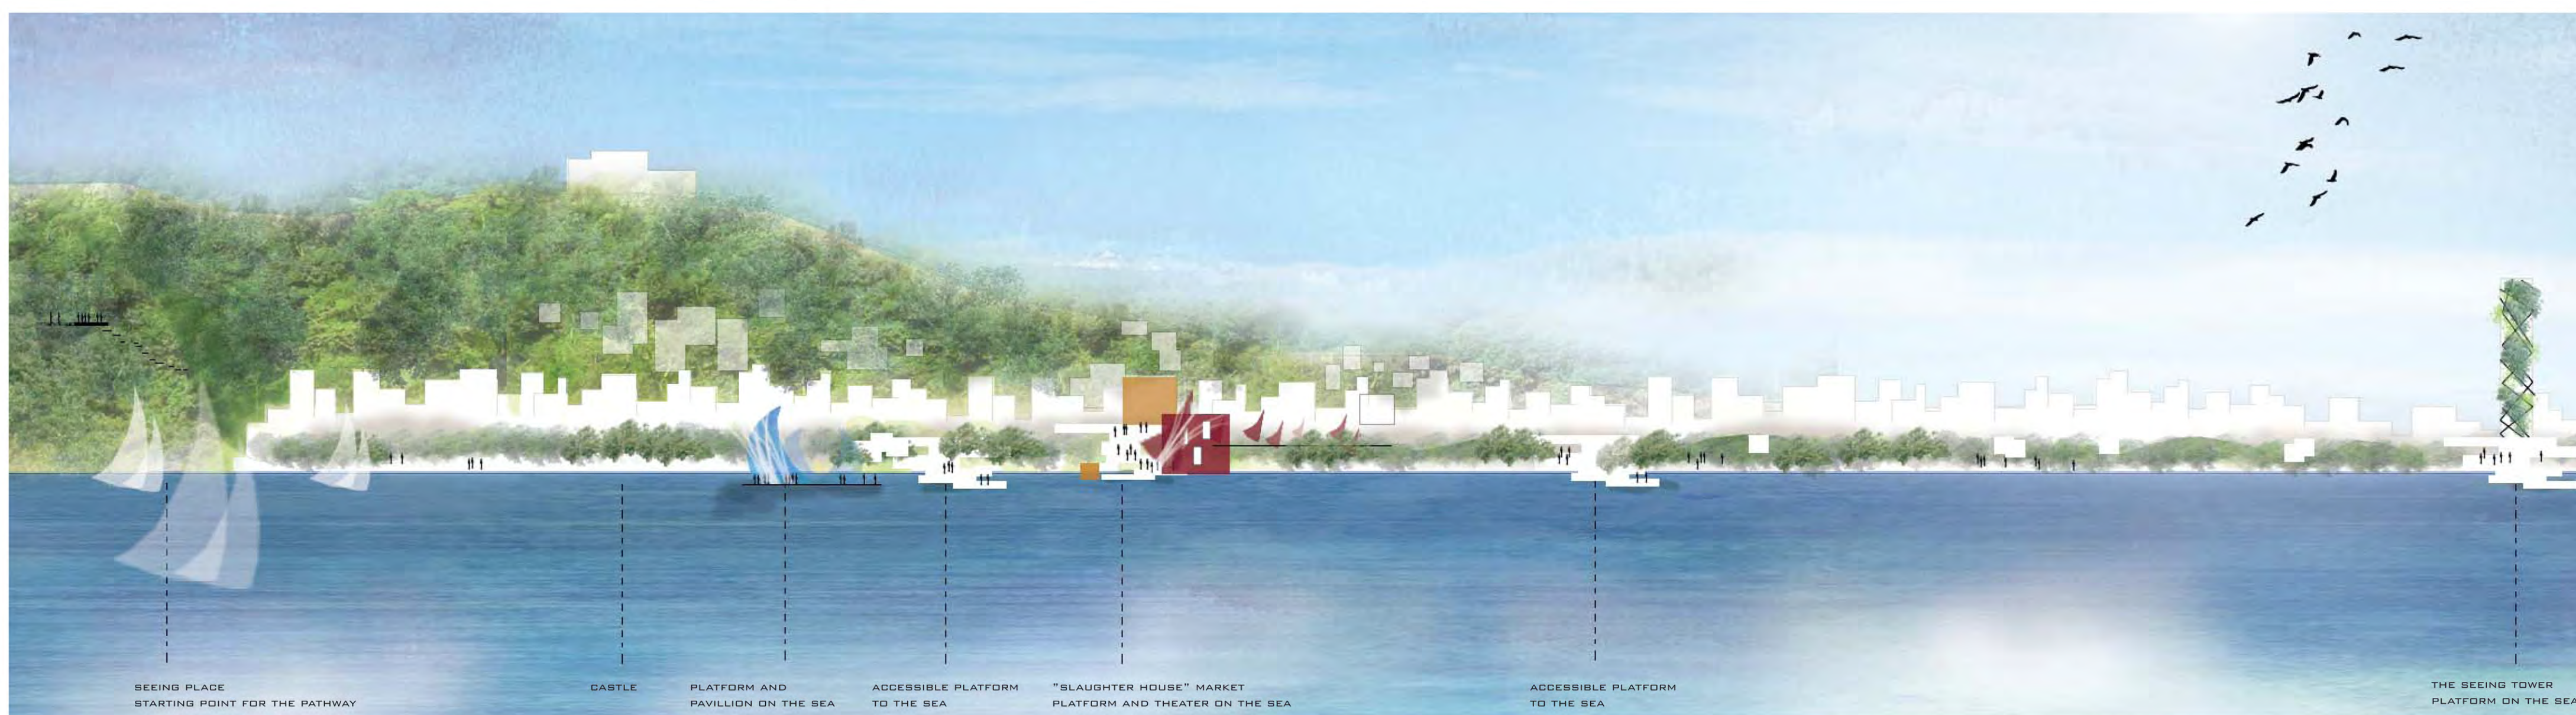

SEEING PLACE
STARTING POINT FOR THE PATHWAY

CASTLE

PLATFORM AND
PAVILLION ON THE SEA

ACCESSIBLE PLATFORM
TO THE SEA

"SLAUGHTER HOUSE" MARKET
PLATFORM AND THEATER ON THE SEA

ACCESSIBLE PLATFORM
TO THE SEA

THE SEEING TOWER
PLATFORM ON THE SEA